


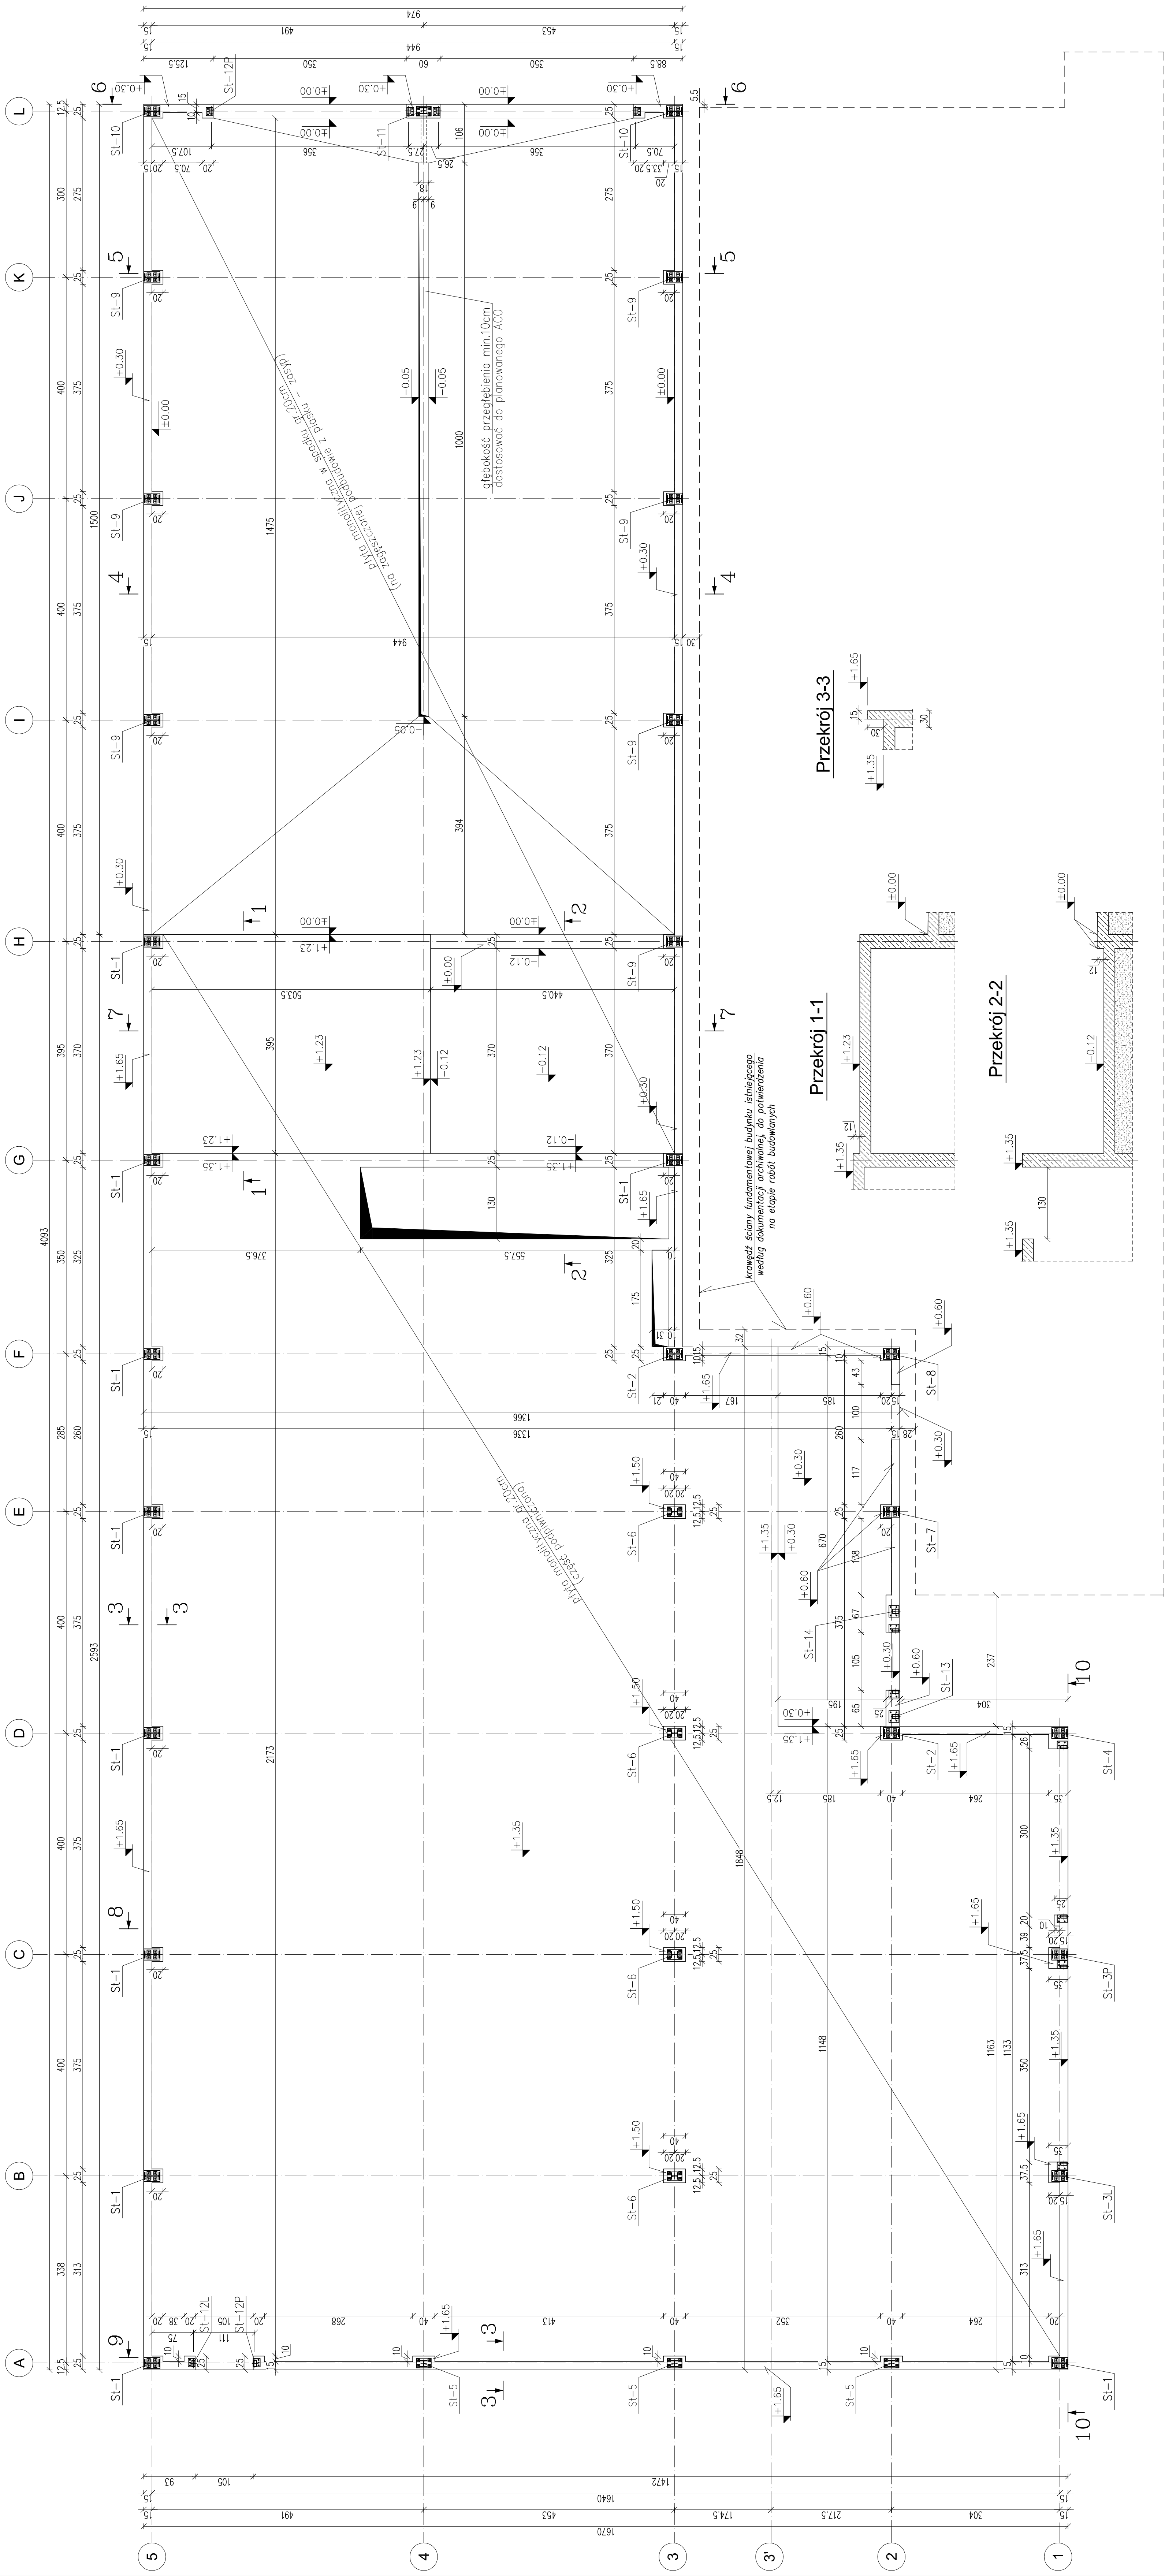

skala 1:50

UWAGI:

[illegible]